


DONATIONS ARE BEING ACCEPTED TO HELP FUND THE SILVERSTEEN PLAYGROUND REDEVELOPMENT

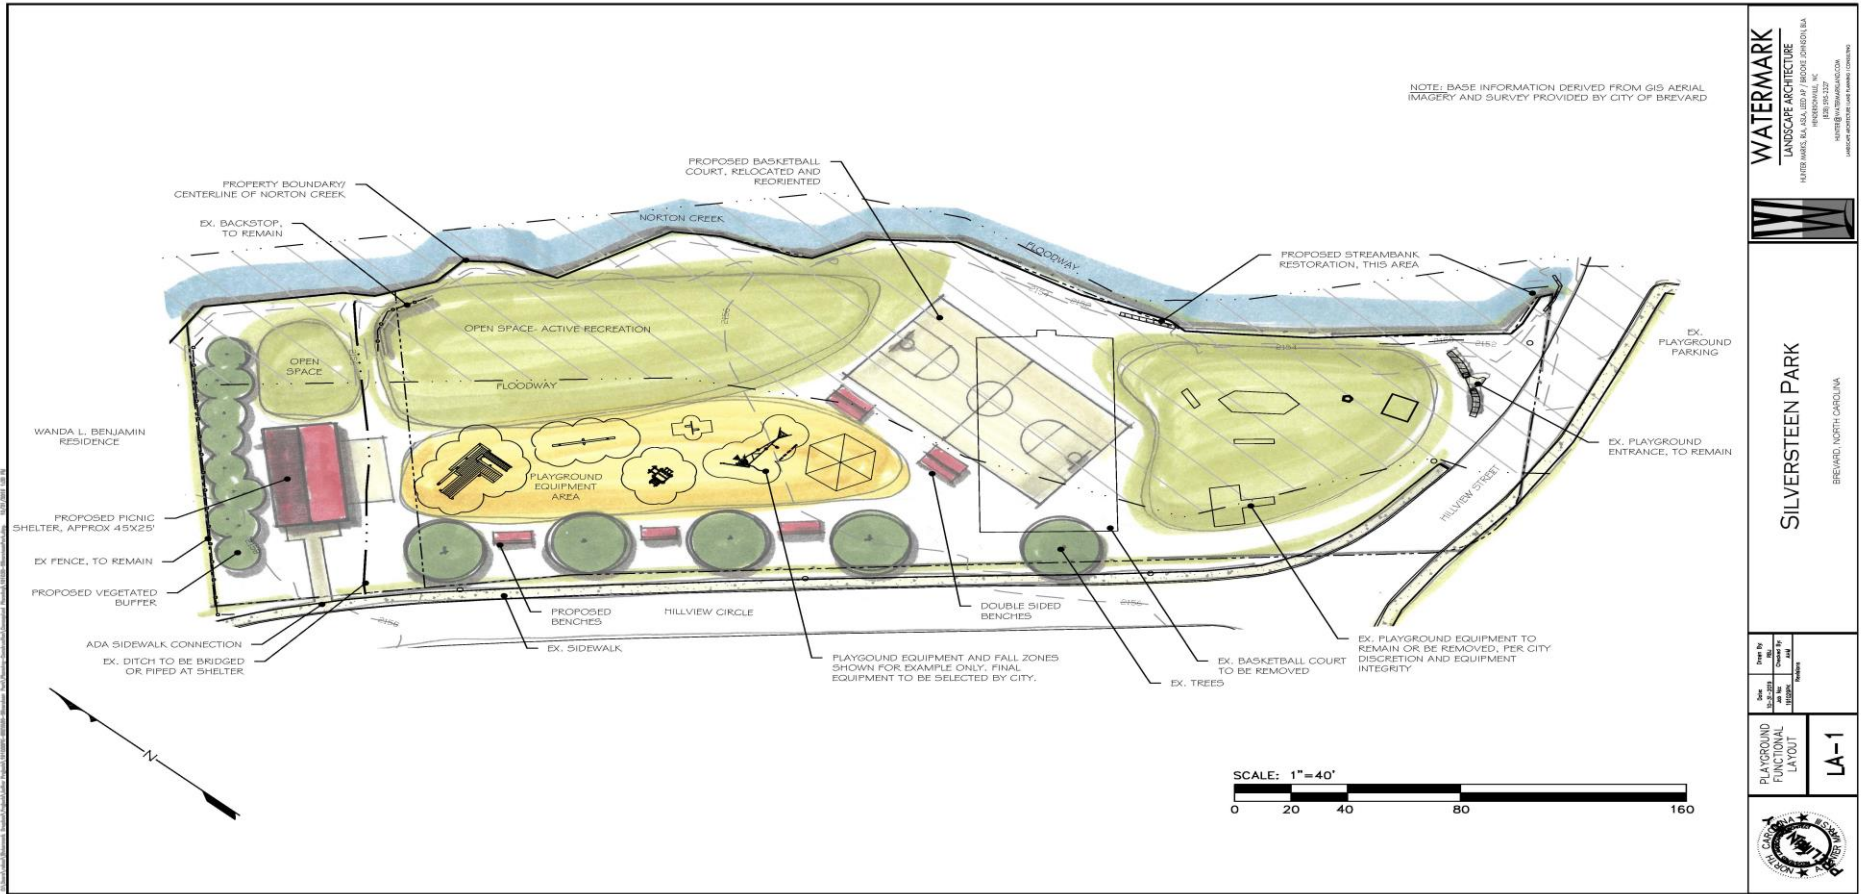

Please make checks payable to:

City of Brevard
 Sends checks with this form to:
 City of Brevard Planning Department
 95 West Main Street, Brevard, NC 28712
 828-885-5630
www.cityofbrevard.com/silversteen

Name: _____
 Address: _____
 City: _____ State: _____
 Zip: _____

Phone: _____
 Email: _____
 Amount Paid: _____
 Check # _____

Project No.	000
Date	11-20-2013
City	BREVARD
Drawn	WJH
Checked	WJH
Scale	1"=40'
Project Name	SILVERSTEEN PARK
Sheet No.	LA-1

